

W. WAK. 19-259-00



PRI. WADM. 19-259-001

W. THOM. 19-259-00

TA. TH. 19-259-00

ELAINE HALES TR 19-039-0023

Next Phase

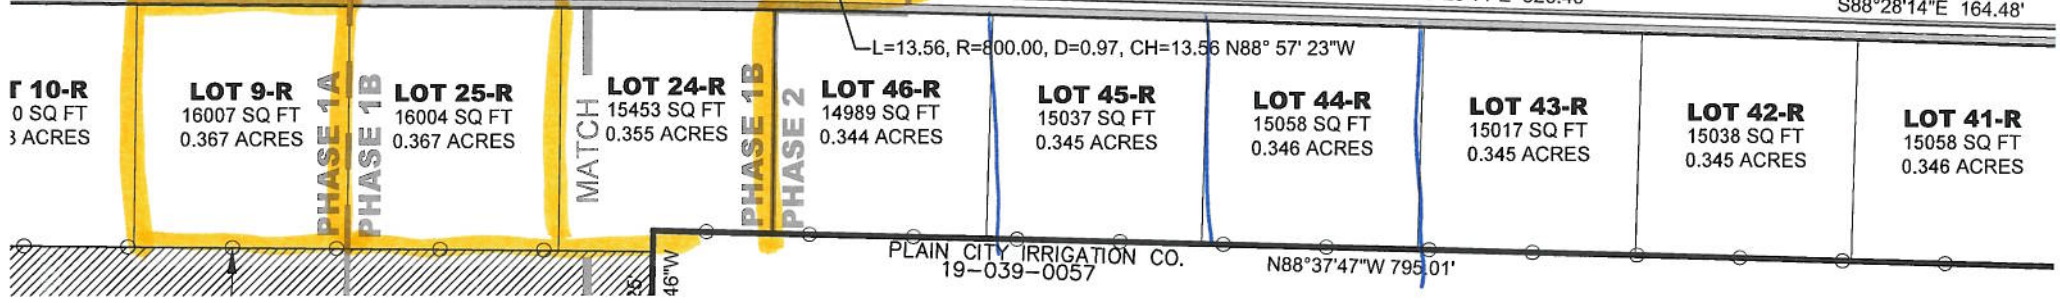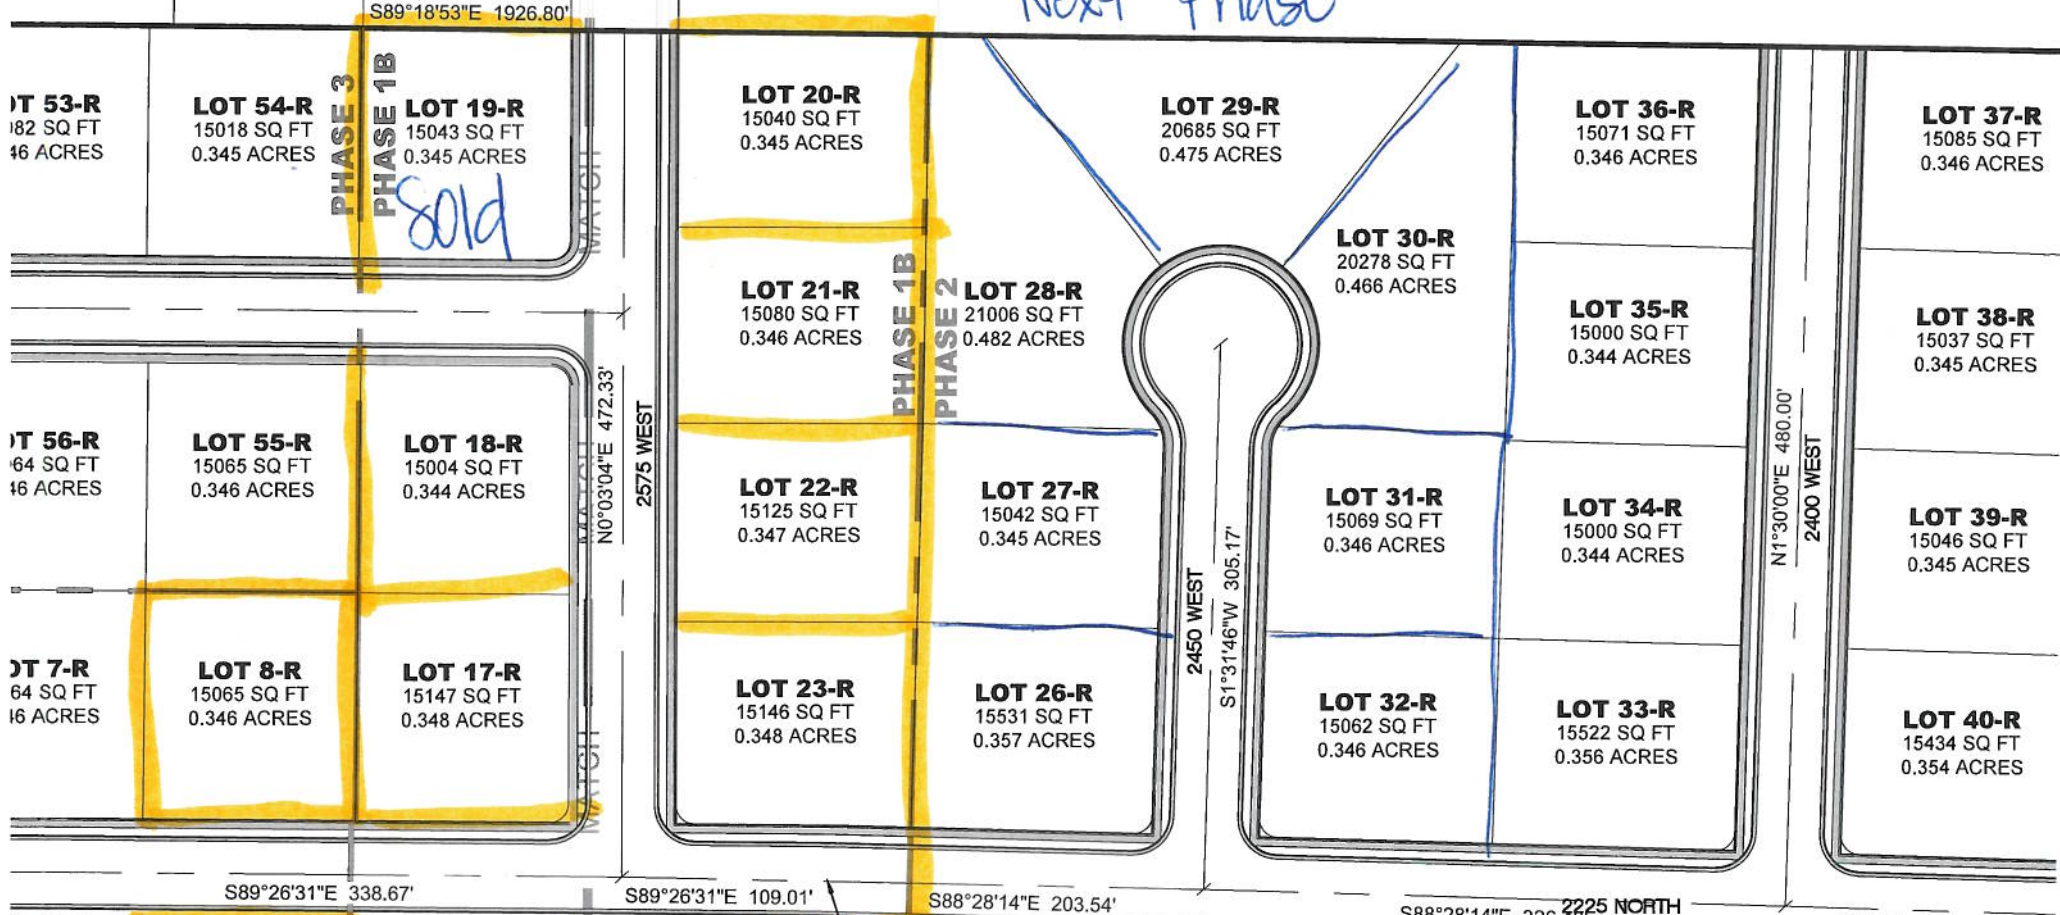

PLAIN CITY IRRIGATION CO. 19-039-0057 N88°37'47"W 795.01'